




LEGENDA	
Oznaczenia:	
Hs	— wysokość do stropu
Hs=Hpom	— pomieszczenie nie posiada sufitu podwieszanego
S	— szacht
E	— skrzynka elektryczna

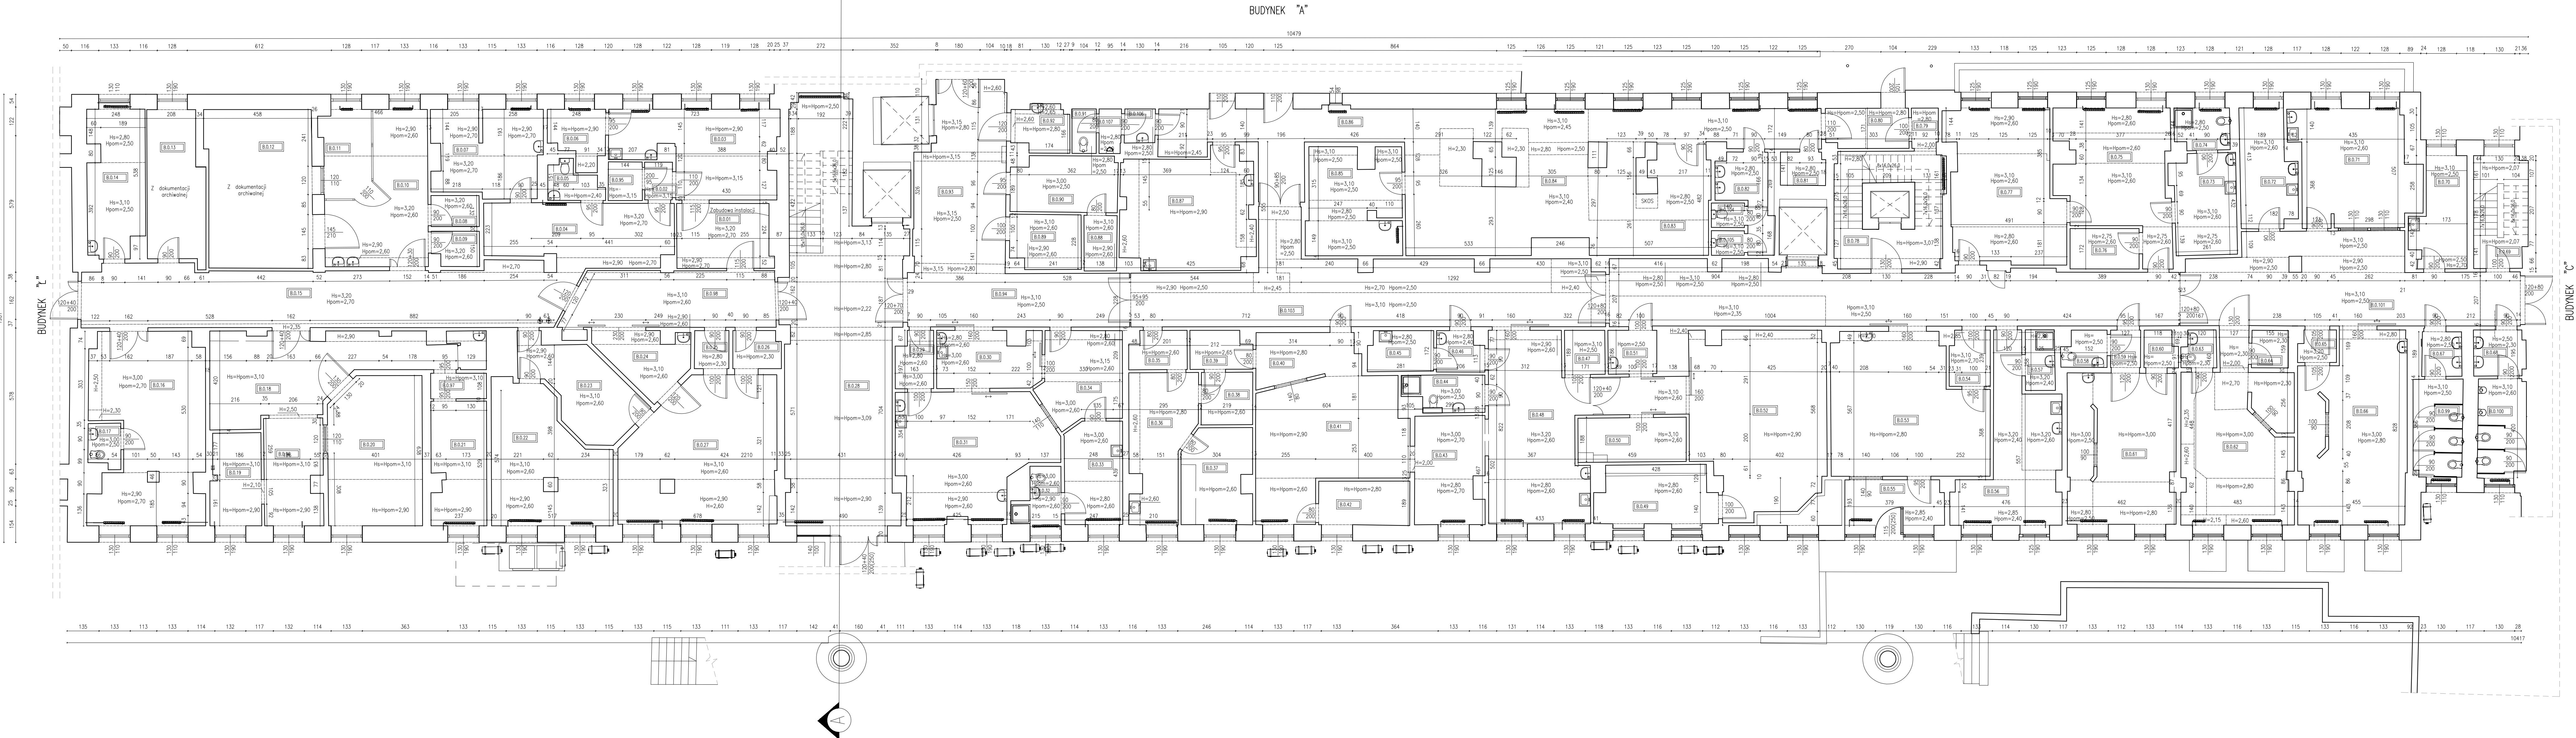

Nome	Determinazione magazzino	Quantità (kg)
0.01	MAGNOLIA	1.00
0.02	POKRYVA	1.00
0.03	POKRYVA	1.00
0.04	SEBASTIA	1.00
0.05	SEBASTIA	1.00
0.06	POKRYTIE	1.00
0.07	POKRYTIE	1.00
0.08	POKRYTIE	1.00
0.09	POKRYTIE	1.00
0.10	MAGNOLIA	1.00
0.11	POKRYTIE	1.00
0.12	POKRYTIE	1.00
0.13	REPAIRING MAGNOLIA	1.00
0.14	REPAIRING MAGNOLIA	1.00
		ul. Nowosielska 145/2 00-466 Warszawa e-mail: warszawa@zab-bud.pl www: www.zab-bud.pl tel.: tel. 22 841 60 73	
		ArchiTube Sp. z o.o. ul. Wolna 11 42-202 Częstochowa	
Temat:		<b>Termomodernizacja w ramach projektu          "Poprawa efektywności energetycznej w budynkach          CSK MSWiA w Warszawie"          w ramach działania 1.2.I.1 os priorytetowa I,          "Zmniejszenie emisji gospodarki Programu          Operacyjnego Infrastruktura i Środowisko 2014-2020"</b>	
		na działce ew. nr 8/7, obręb 101116, na terenie Dzielnicy Mokotów, przy ul. Wolskiej 137 w Warszawie	
oznaczenie budynku:		<b>BYDUNEK B</b>	
Inwestor:		Centralny Szpital Kliniczny Ministerstwa Spraw Wewnętrznych i Administracji ul. Wolska 137, 02-507 Warszawa	
Zespół projektowy:		mgr inż. arch. Tomasz Borowicki 20/05/SLOKKU/II	
Nazwa rys.:		<b>RZUT PARTERU</b>	
Data: 15.10.2022	Faza:	Nr rys.:	<b>B.I.A.1.02</b>
Rewizja: 00	INWENTARYZACJA – WIELOBRANŻOWA		Skala: 1:100