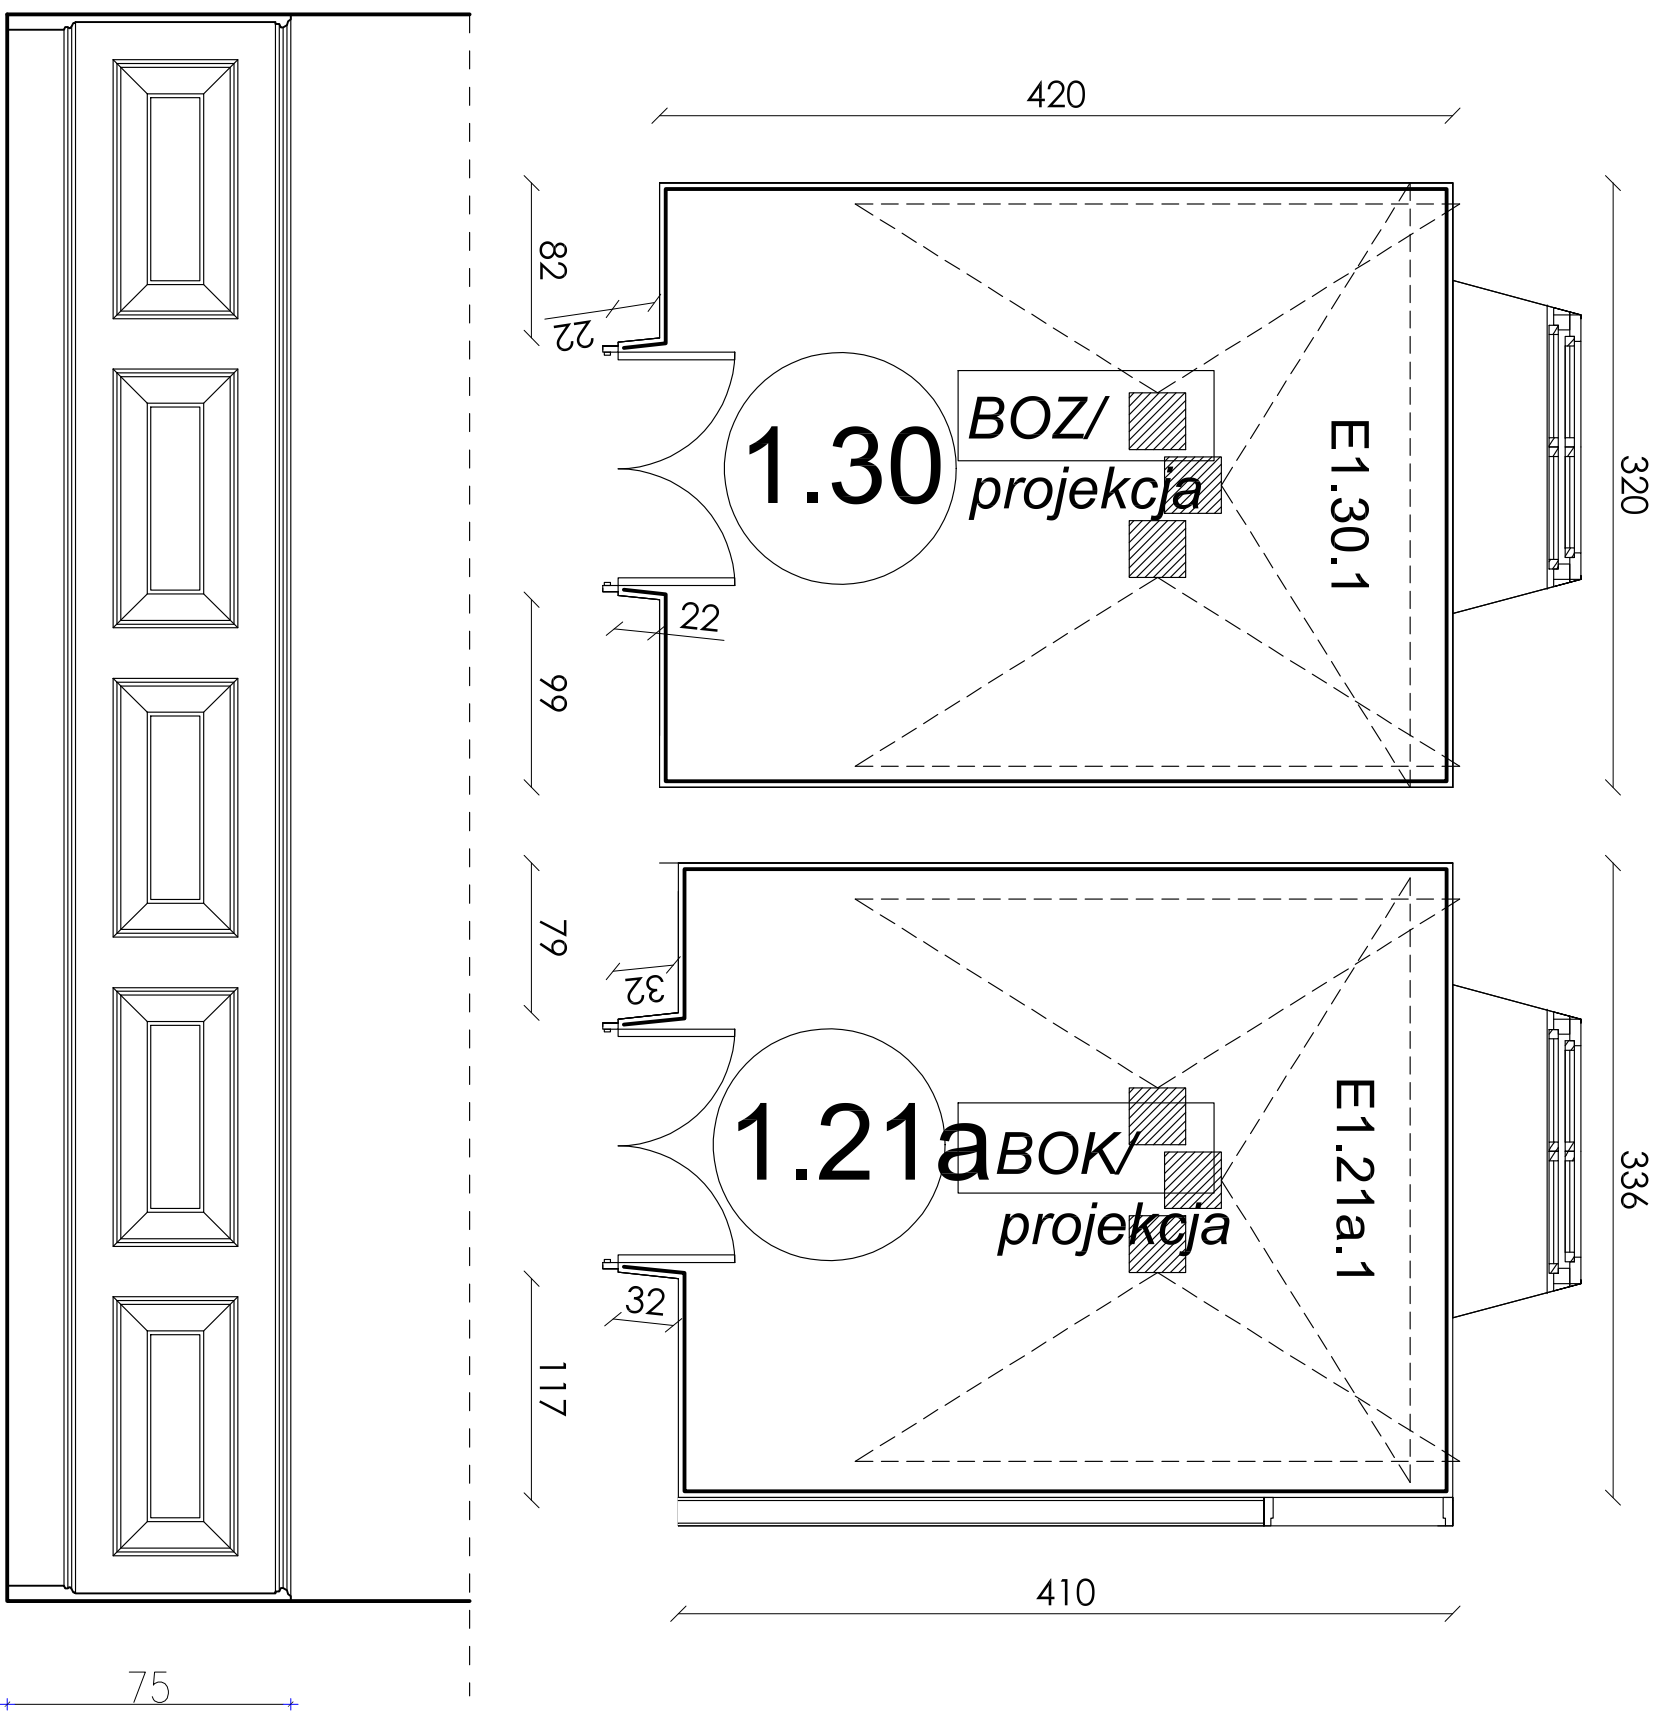


ZABUDOWA SAL Z VIDEO-MAPPINGIEM

[illegible]